


BUSINESS ADDRESS:  
207 N. Saginaw St.  
Byron, MI 8418  
(810) 266-6526  
barnwood@timelesslumber.com



WAREHOUSE ADDRESS:  
8440 Bennett Lake Rd.  
Fenton, MI 48430  
DATE: 12/19/2016  
www.timelesslumber.com

Drywall barn peg mantel mount

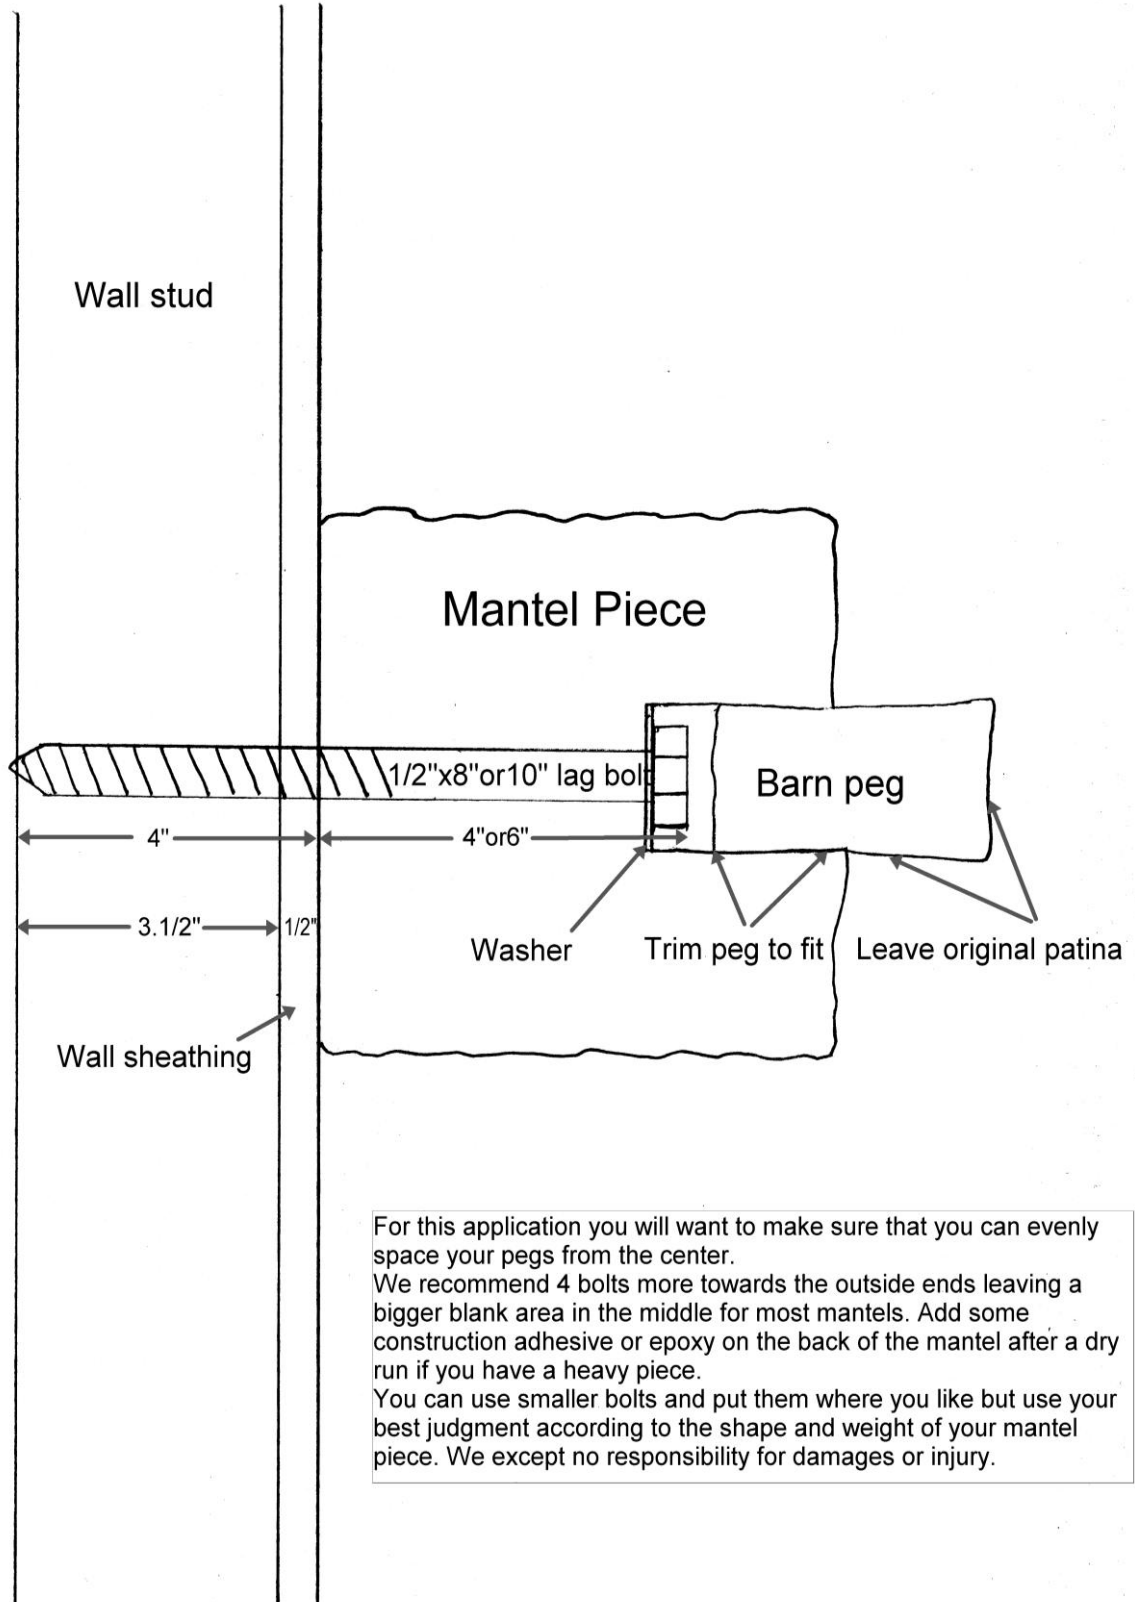

For this application you will want to make sure that you can evenly space your pegs from the center. We recommend 4 bolts more towards the outside ends leaving a bigger blank area in the middle for most mantels. Add some construction adhesive or epoxy on the back of the mantel after a dry run if you have a heavy piece. You can use smaller bolts and put them where you like but use your best judgment according to the shape and weight of your mantel piece. We except no responsibility for damages or injury.

© 1995 Christopher Construction Company/Barnwood